





Site Plan

1" = 50'-0"

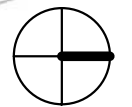

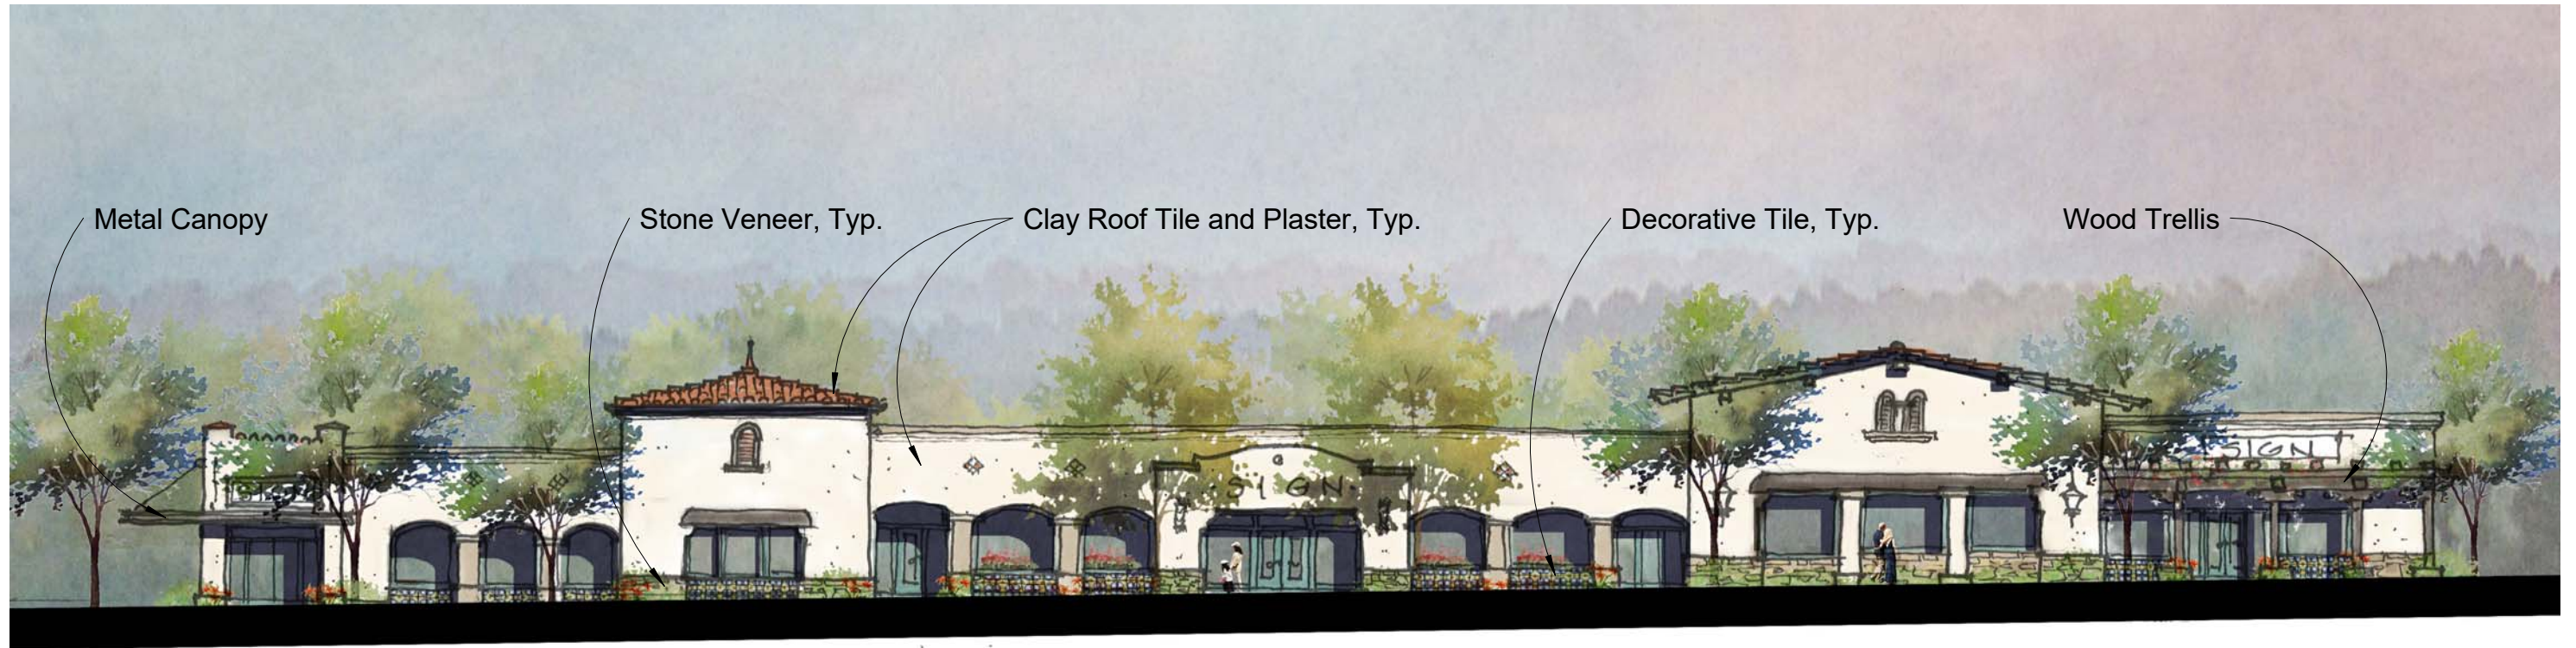

Sterling Parkway Elevation

1" = 20'-0"